



ELEVATION COOKING LINE

ELEVATION PREP ROOM COOKING LINE

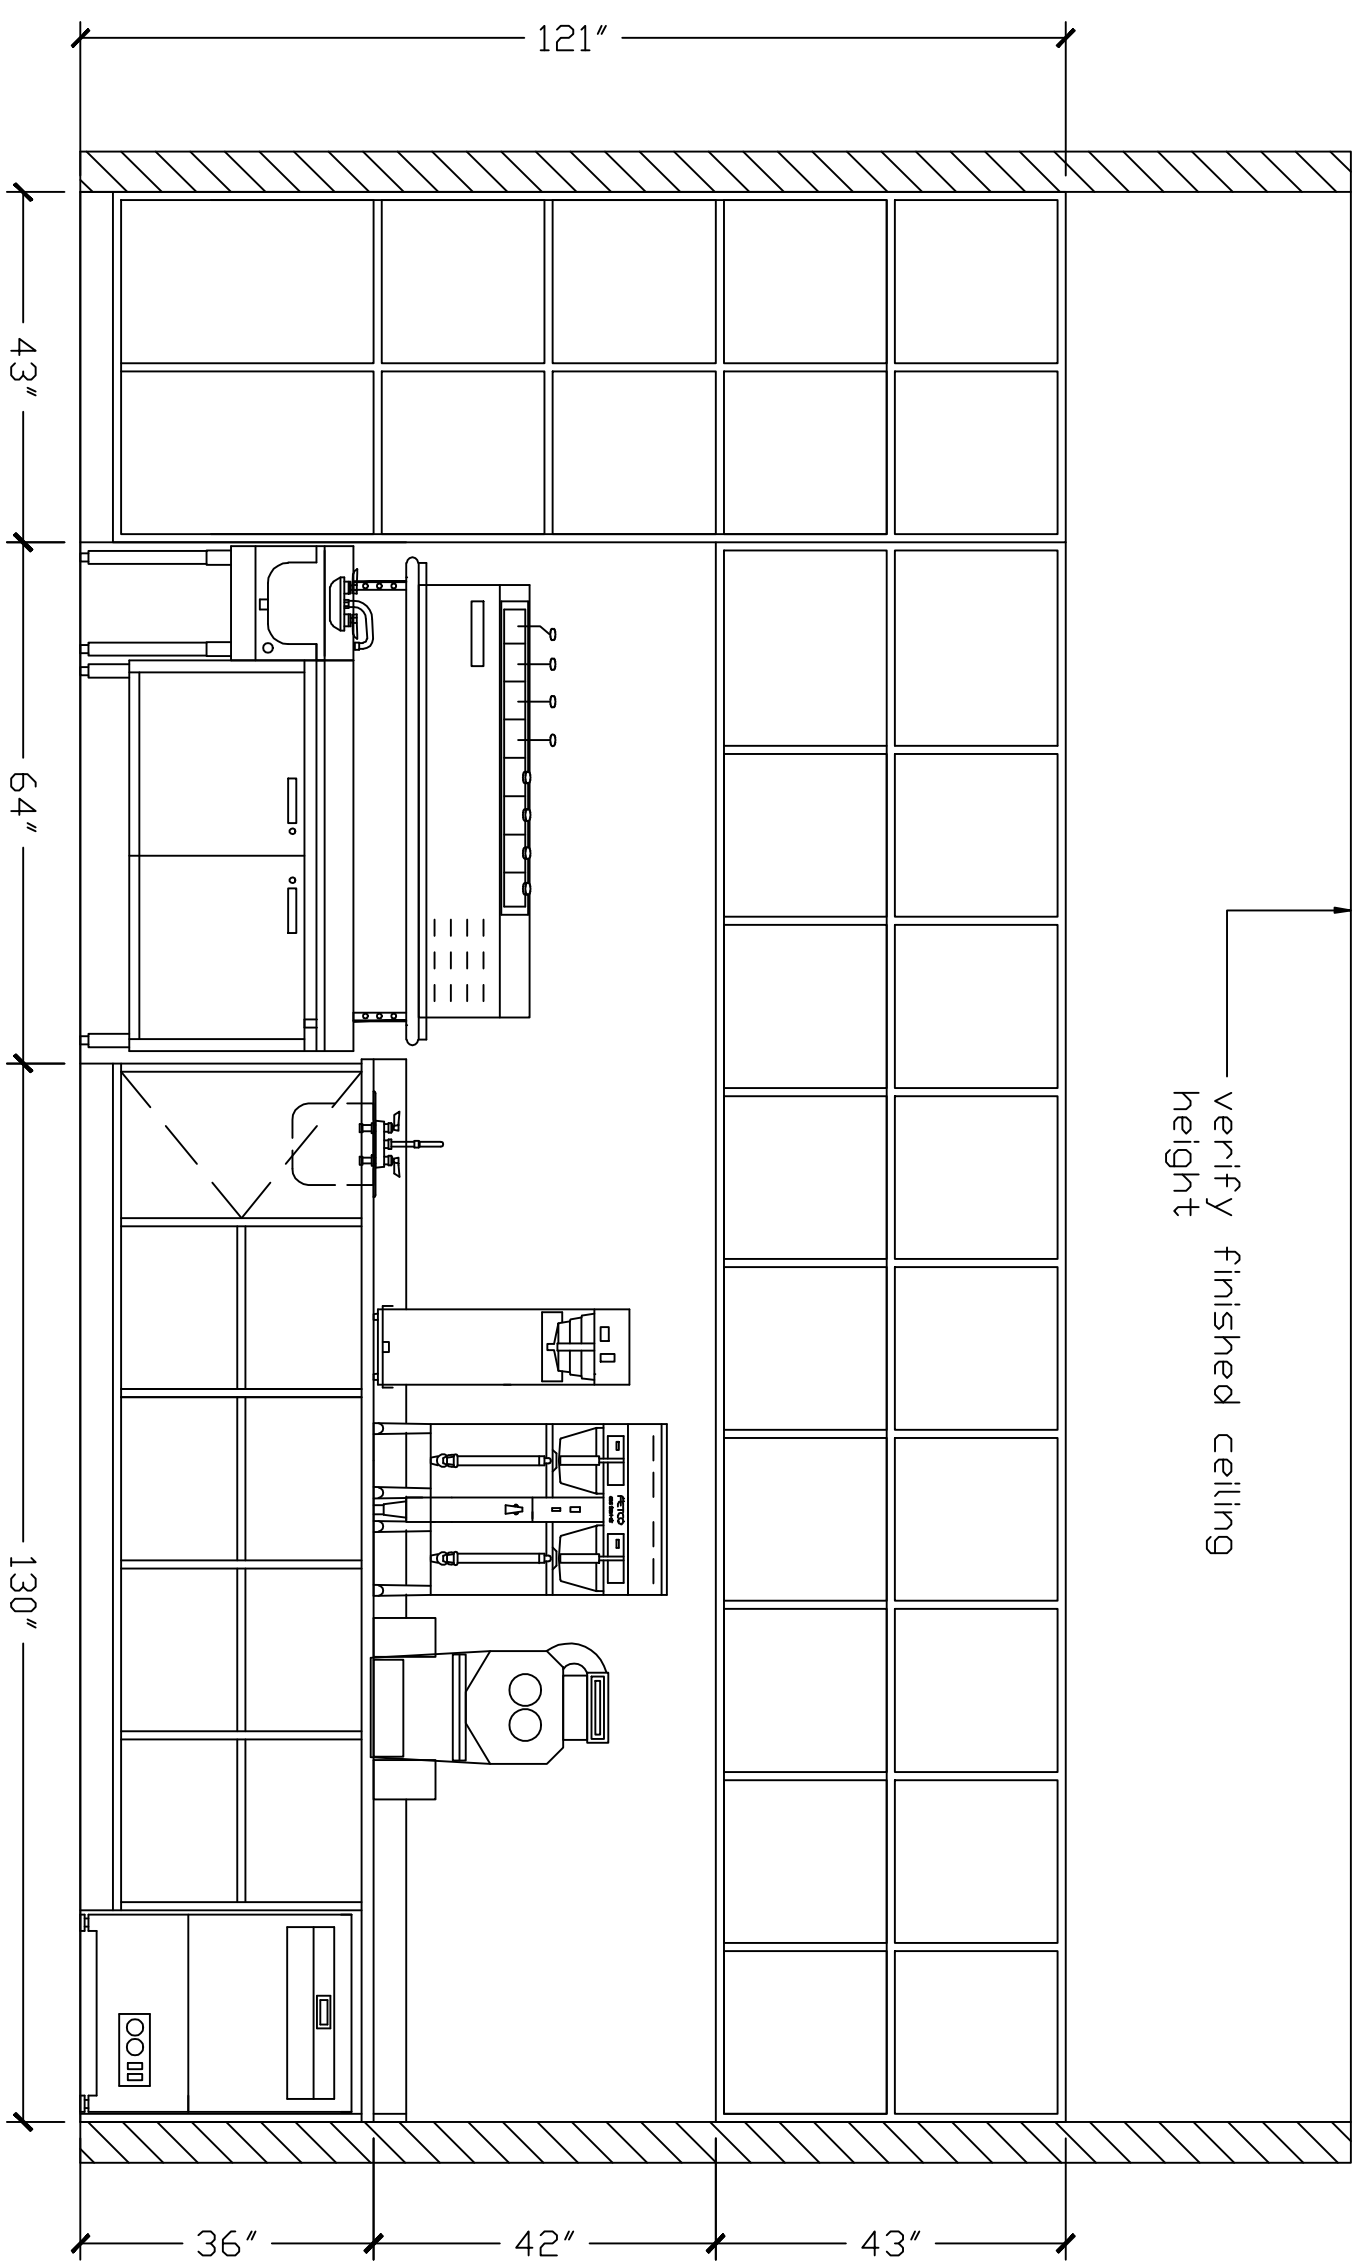

ELEVATION COFFEE BAR BACK COUNTER

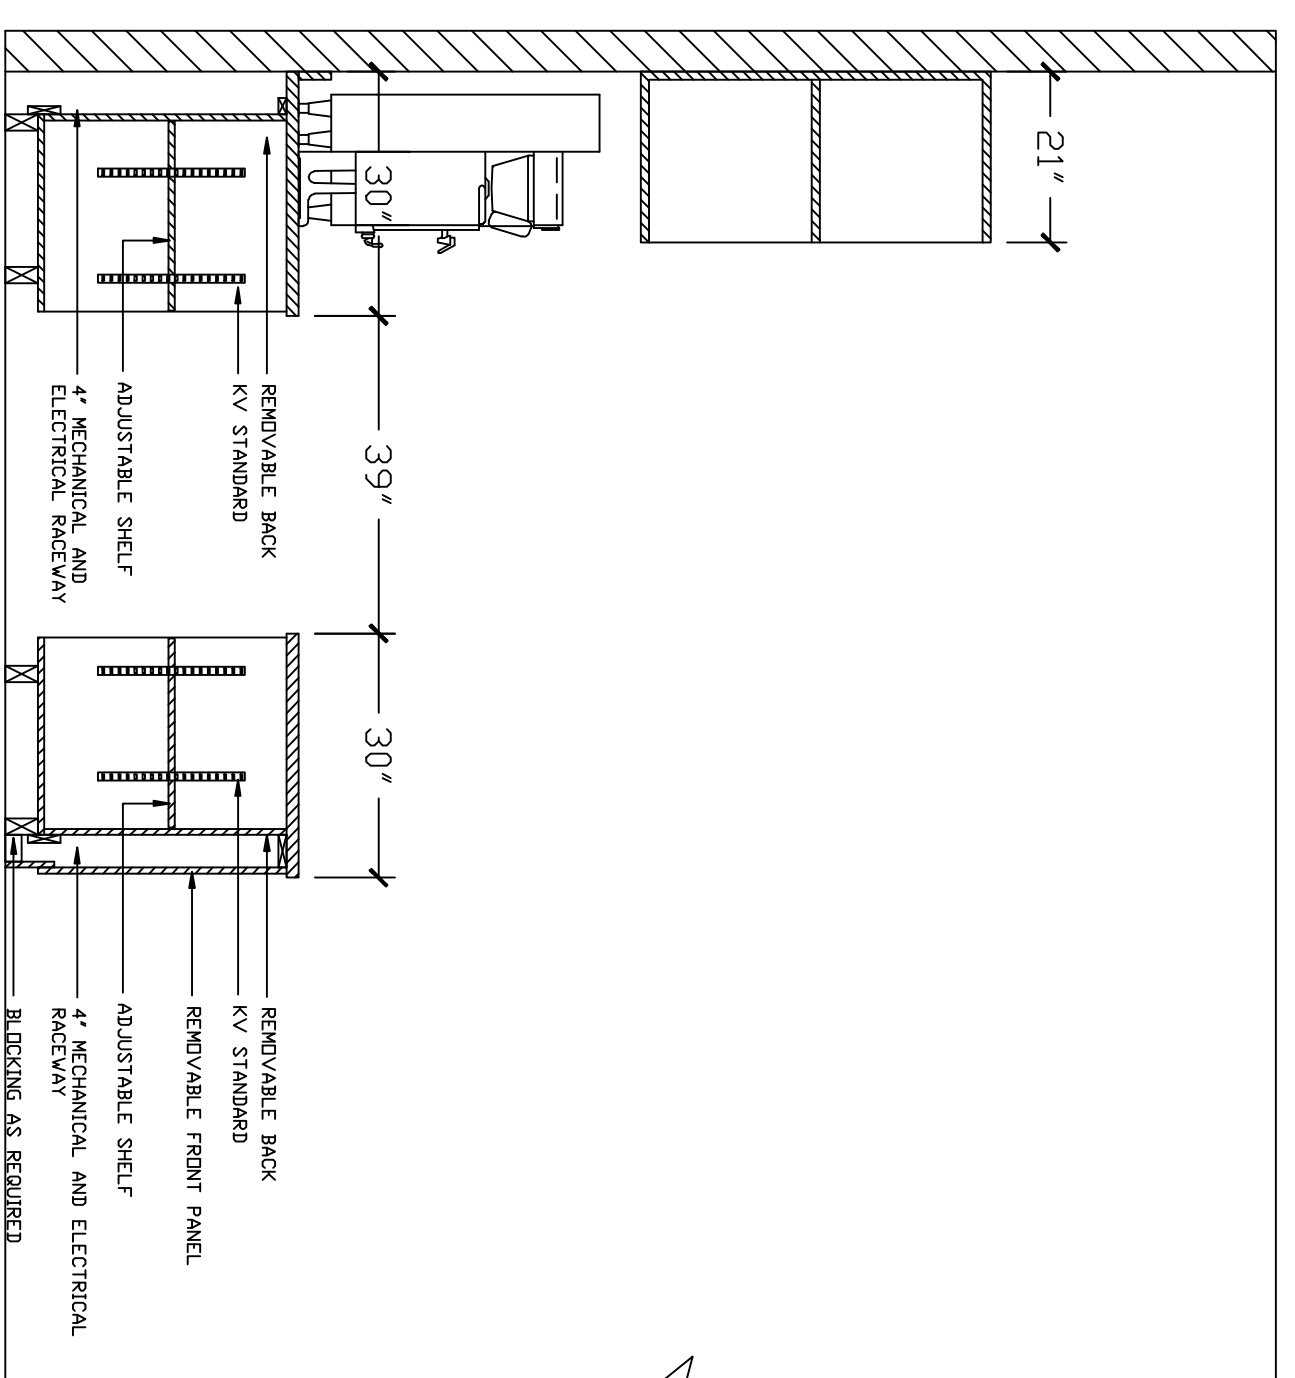

SECTION COFFEE BAR BACK COUNTER

COUNTER CONSTRUCTION:
TOP CONSTRUCTED OF 1.5" THICK CORIAN (CORIAN SELECTION BY ARCHITECT)
EQUIPMENT CUTOUTS REQUIRED.
BODY CONSTRUCTION:
7.5" EXTERIOR GRADE PLYWOOD, ALL EXTERIOR EXPOSED SURFACES COVERED WITH 1/2" EXTERIOR PRESSURE TREATED UNEXPOSED SURFACES COVERED WITH BACKER SHEET. (LAMINATE SELECTION BY ARCHITECT)

DATE: 03/20/2007
SCALE: 1/2"=1'-0"
REVISIONS:
XXXXXXXXXX

THE FLAME STEAK HOUSE & TAVERN
200 SOUTH ANDREWS AVENUE, FORT LAUDERDALE, FLORIDA

ELEVATIONS

COMMERCIAL KITCHEN PLANNERS

PROFESSIONAL KITCHEN PLANNING
FOR OVER 30 YEARS
Phone: 954-600-0234 Fax: 954-345-7186
www.c planners.com

K-2