


Door size: 8'w x 10'h
 COVER:

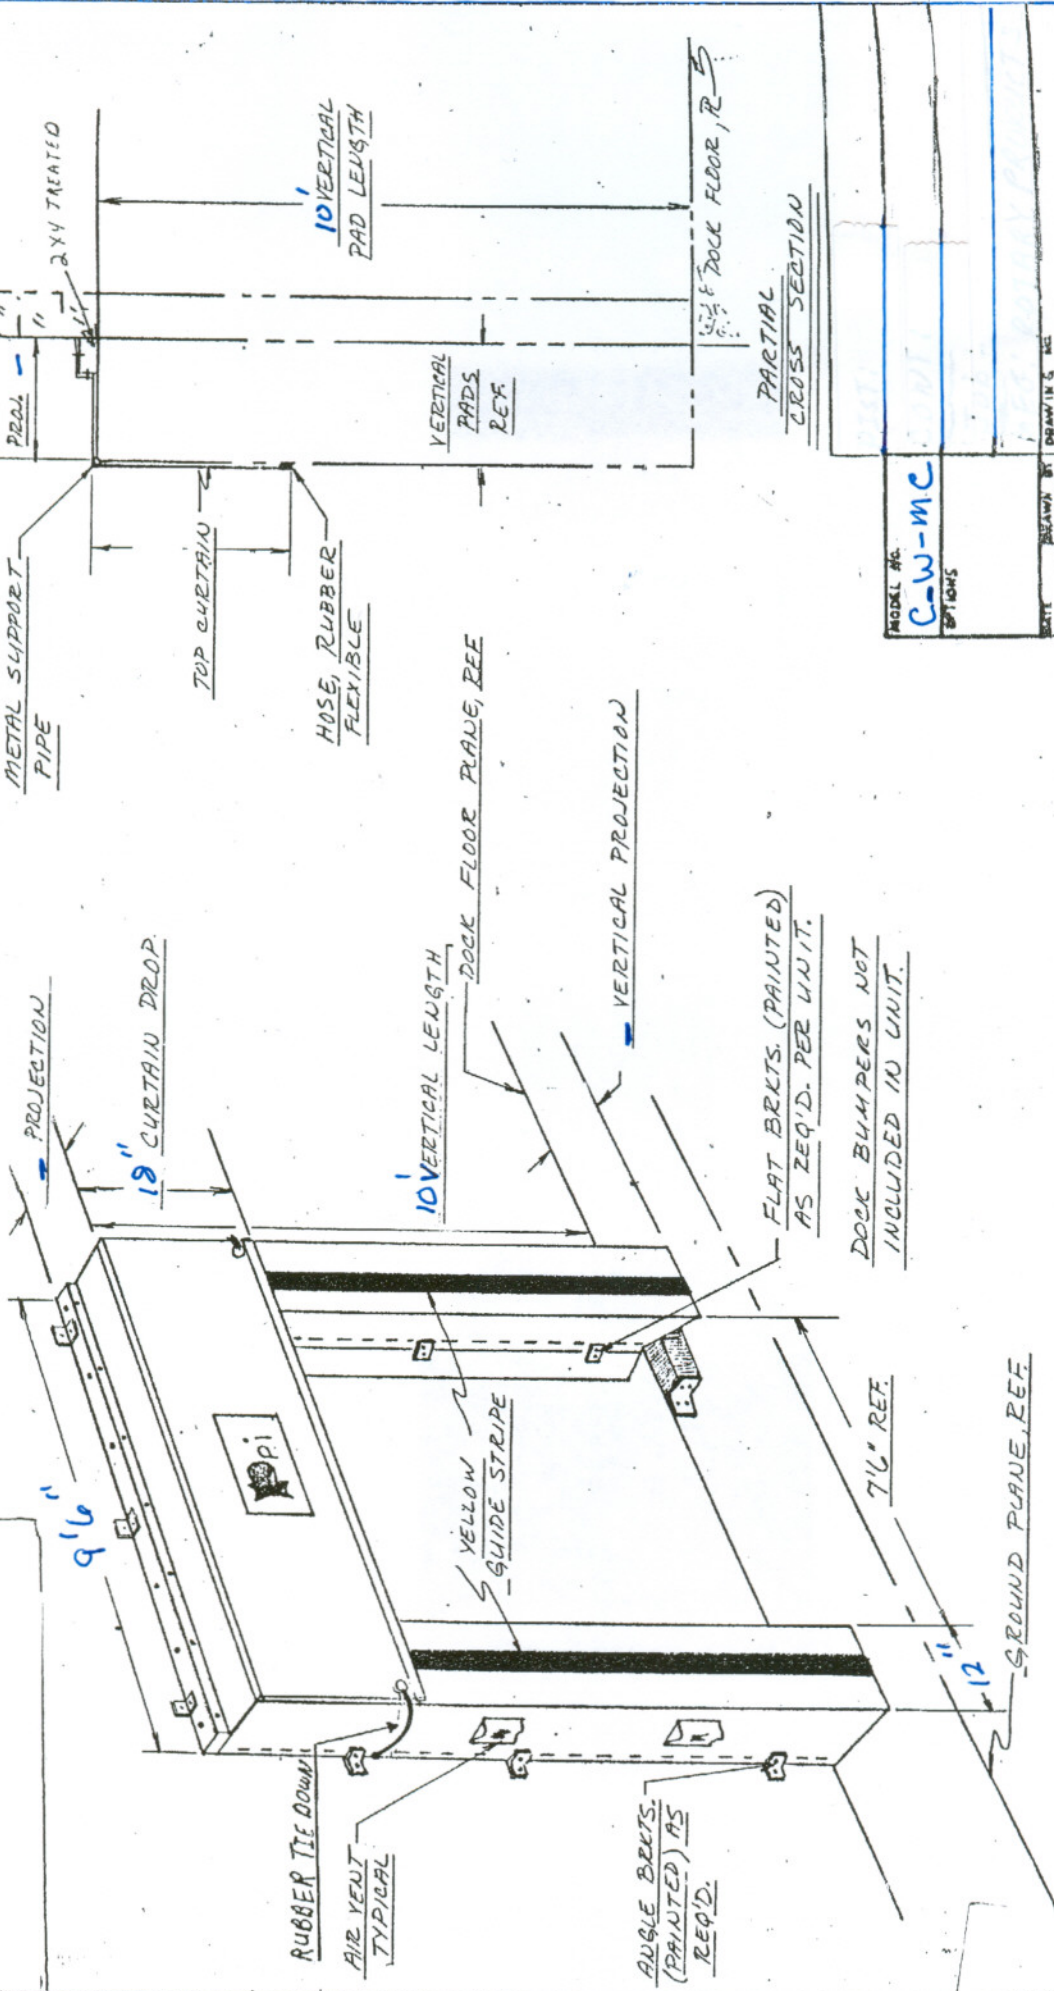

PARTIAL
 CROSS SECTION

MODEL NO.
C-W-MC
 OPTIONS

DRAWN BY: DRAWING NO. 112