
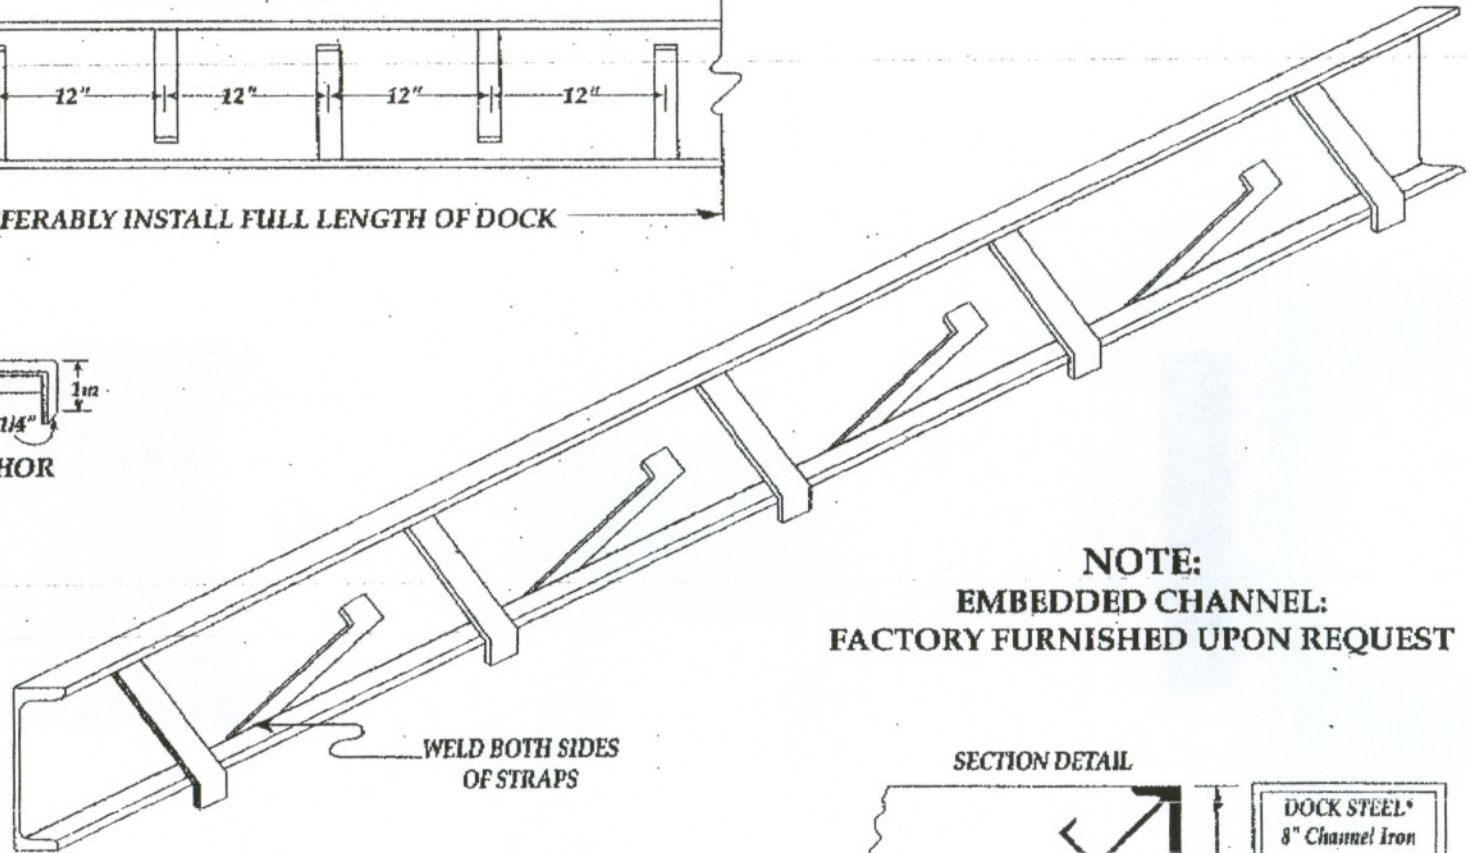
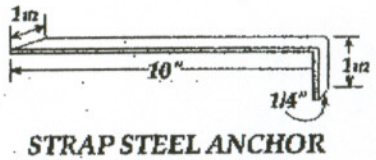


Embedded Channel Submittal Drawing

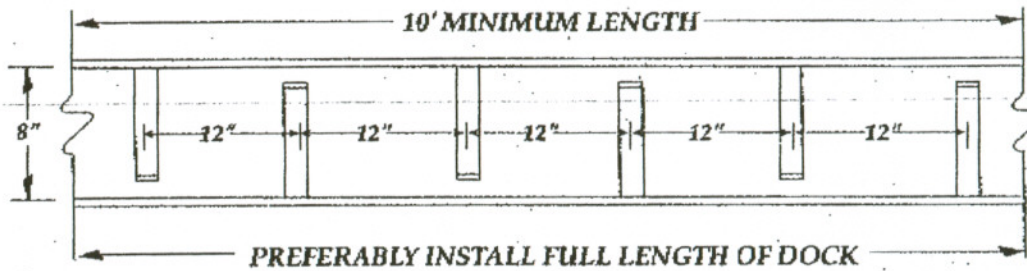

NOTE:
EMBEDDED CHANNEL:
FACTORY FURNISHED UPON REQUEST

NOT TO SCALE

SECTION DETAIL



| |
|--|
| DOCK STEEL* 8" Channel Iron 11.5 lbs. Per Foot .22" Web Thickness 2.26 Flange Width |
|--|



JOB _____