


EDGEWATER DOOR

Commercial Fiberglass Doors & Frames

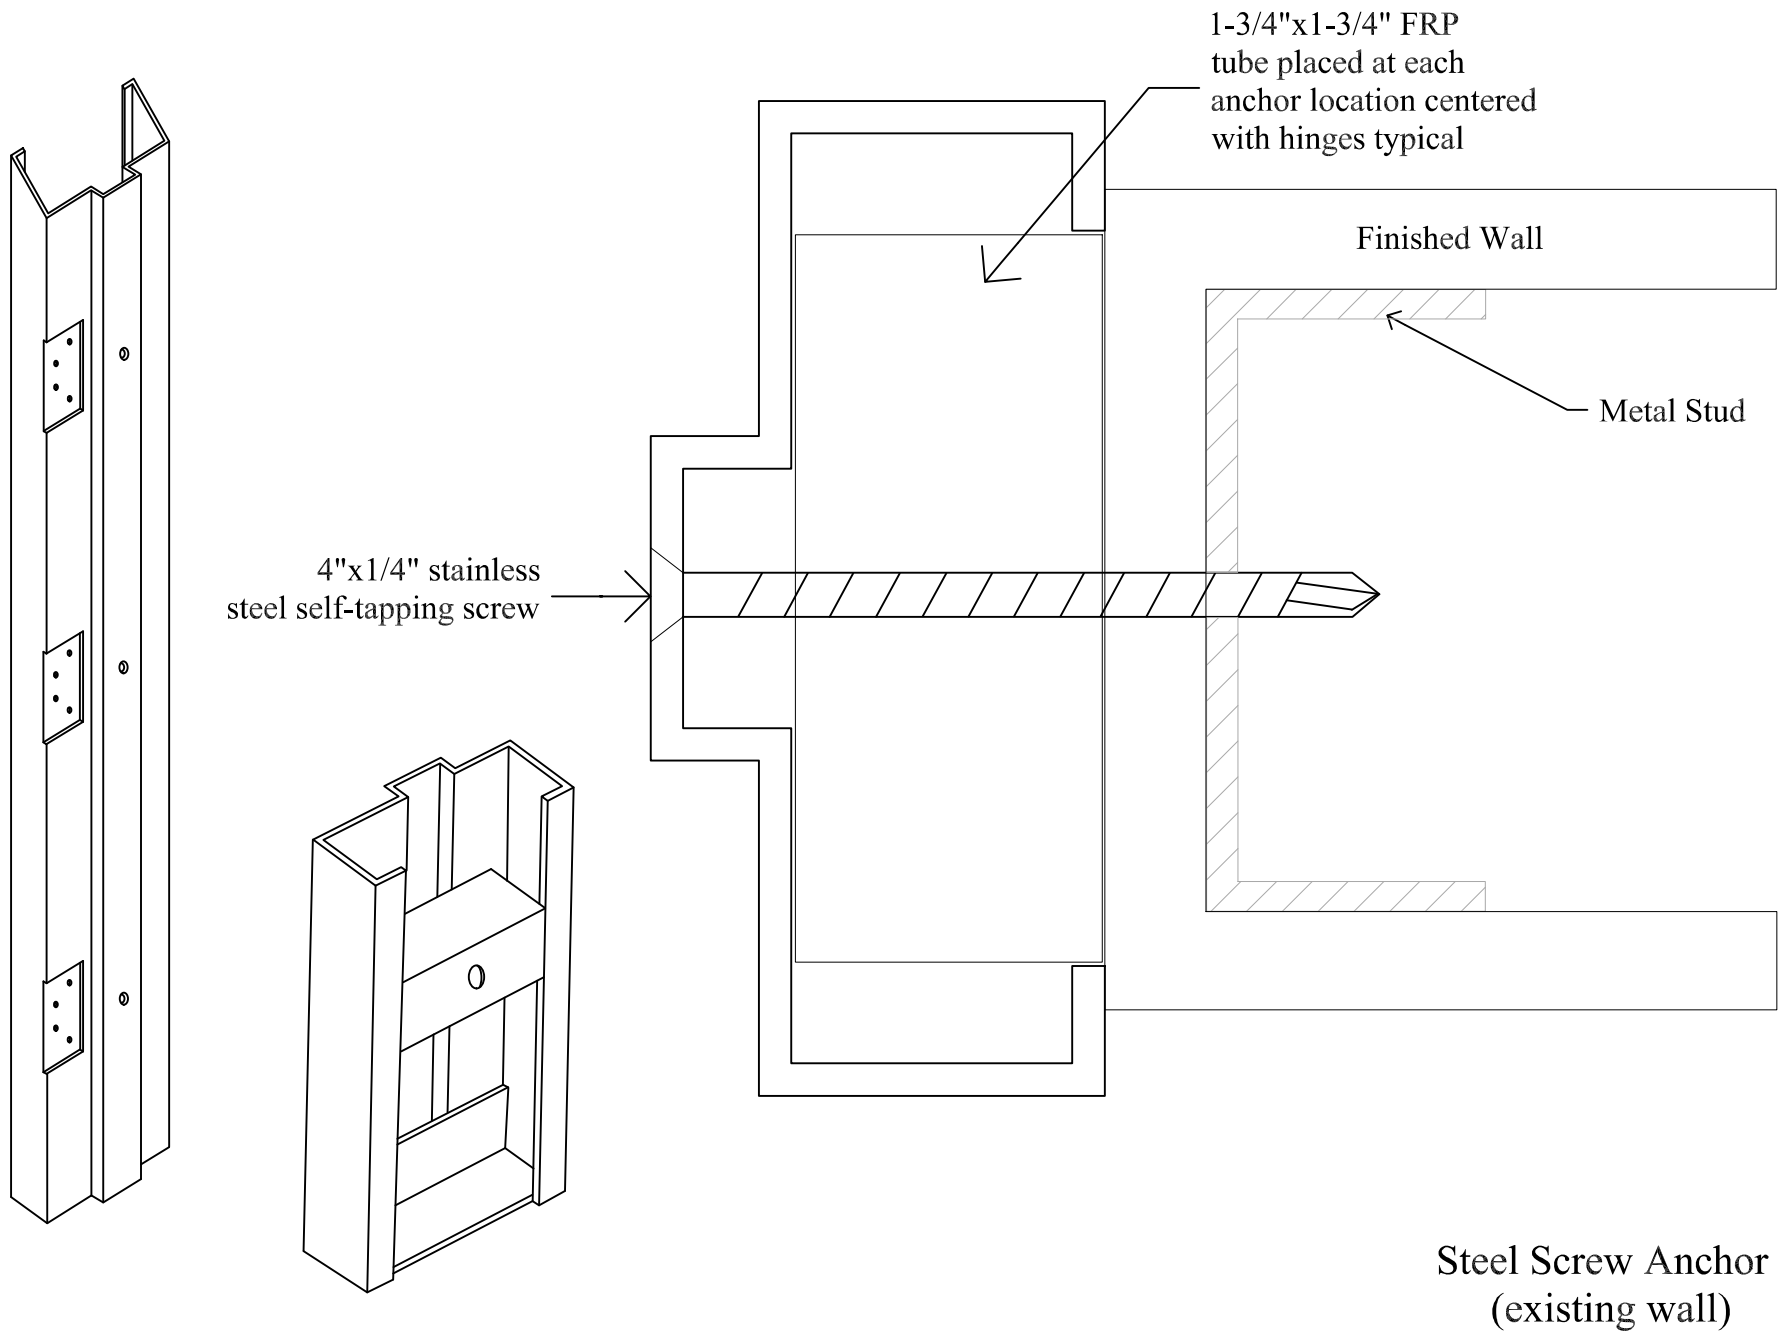

1-3/4"x1-3/4" FRP tube placed at each anchor location centered with hinges typical

Finished Wall

Metal Stud

4"x1/4" stainless steel self-tapping screw

Steel Screw Anchor (existing wall)